


Shelburne Falls Trolley Museum

14 Depot Street
Shelburne Falls, MA
01370

**Preliminary
NOT FOR CONSTRUCTION**

YYYY-MM-DD Project phase.mcd

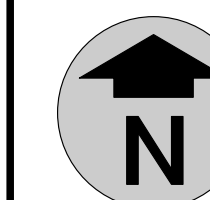


Title: Floor Plan

Scale: 1/4" = 1'-0"

Date: 24 August 2013

© Austin Design Inc.

3.1

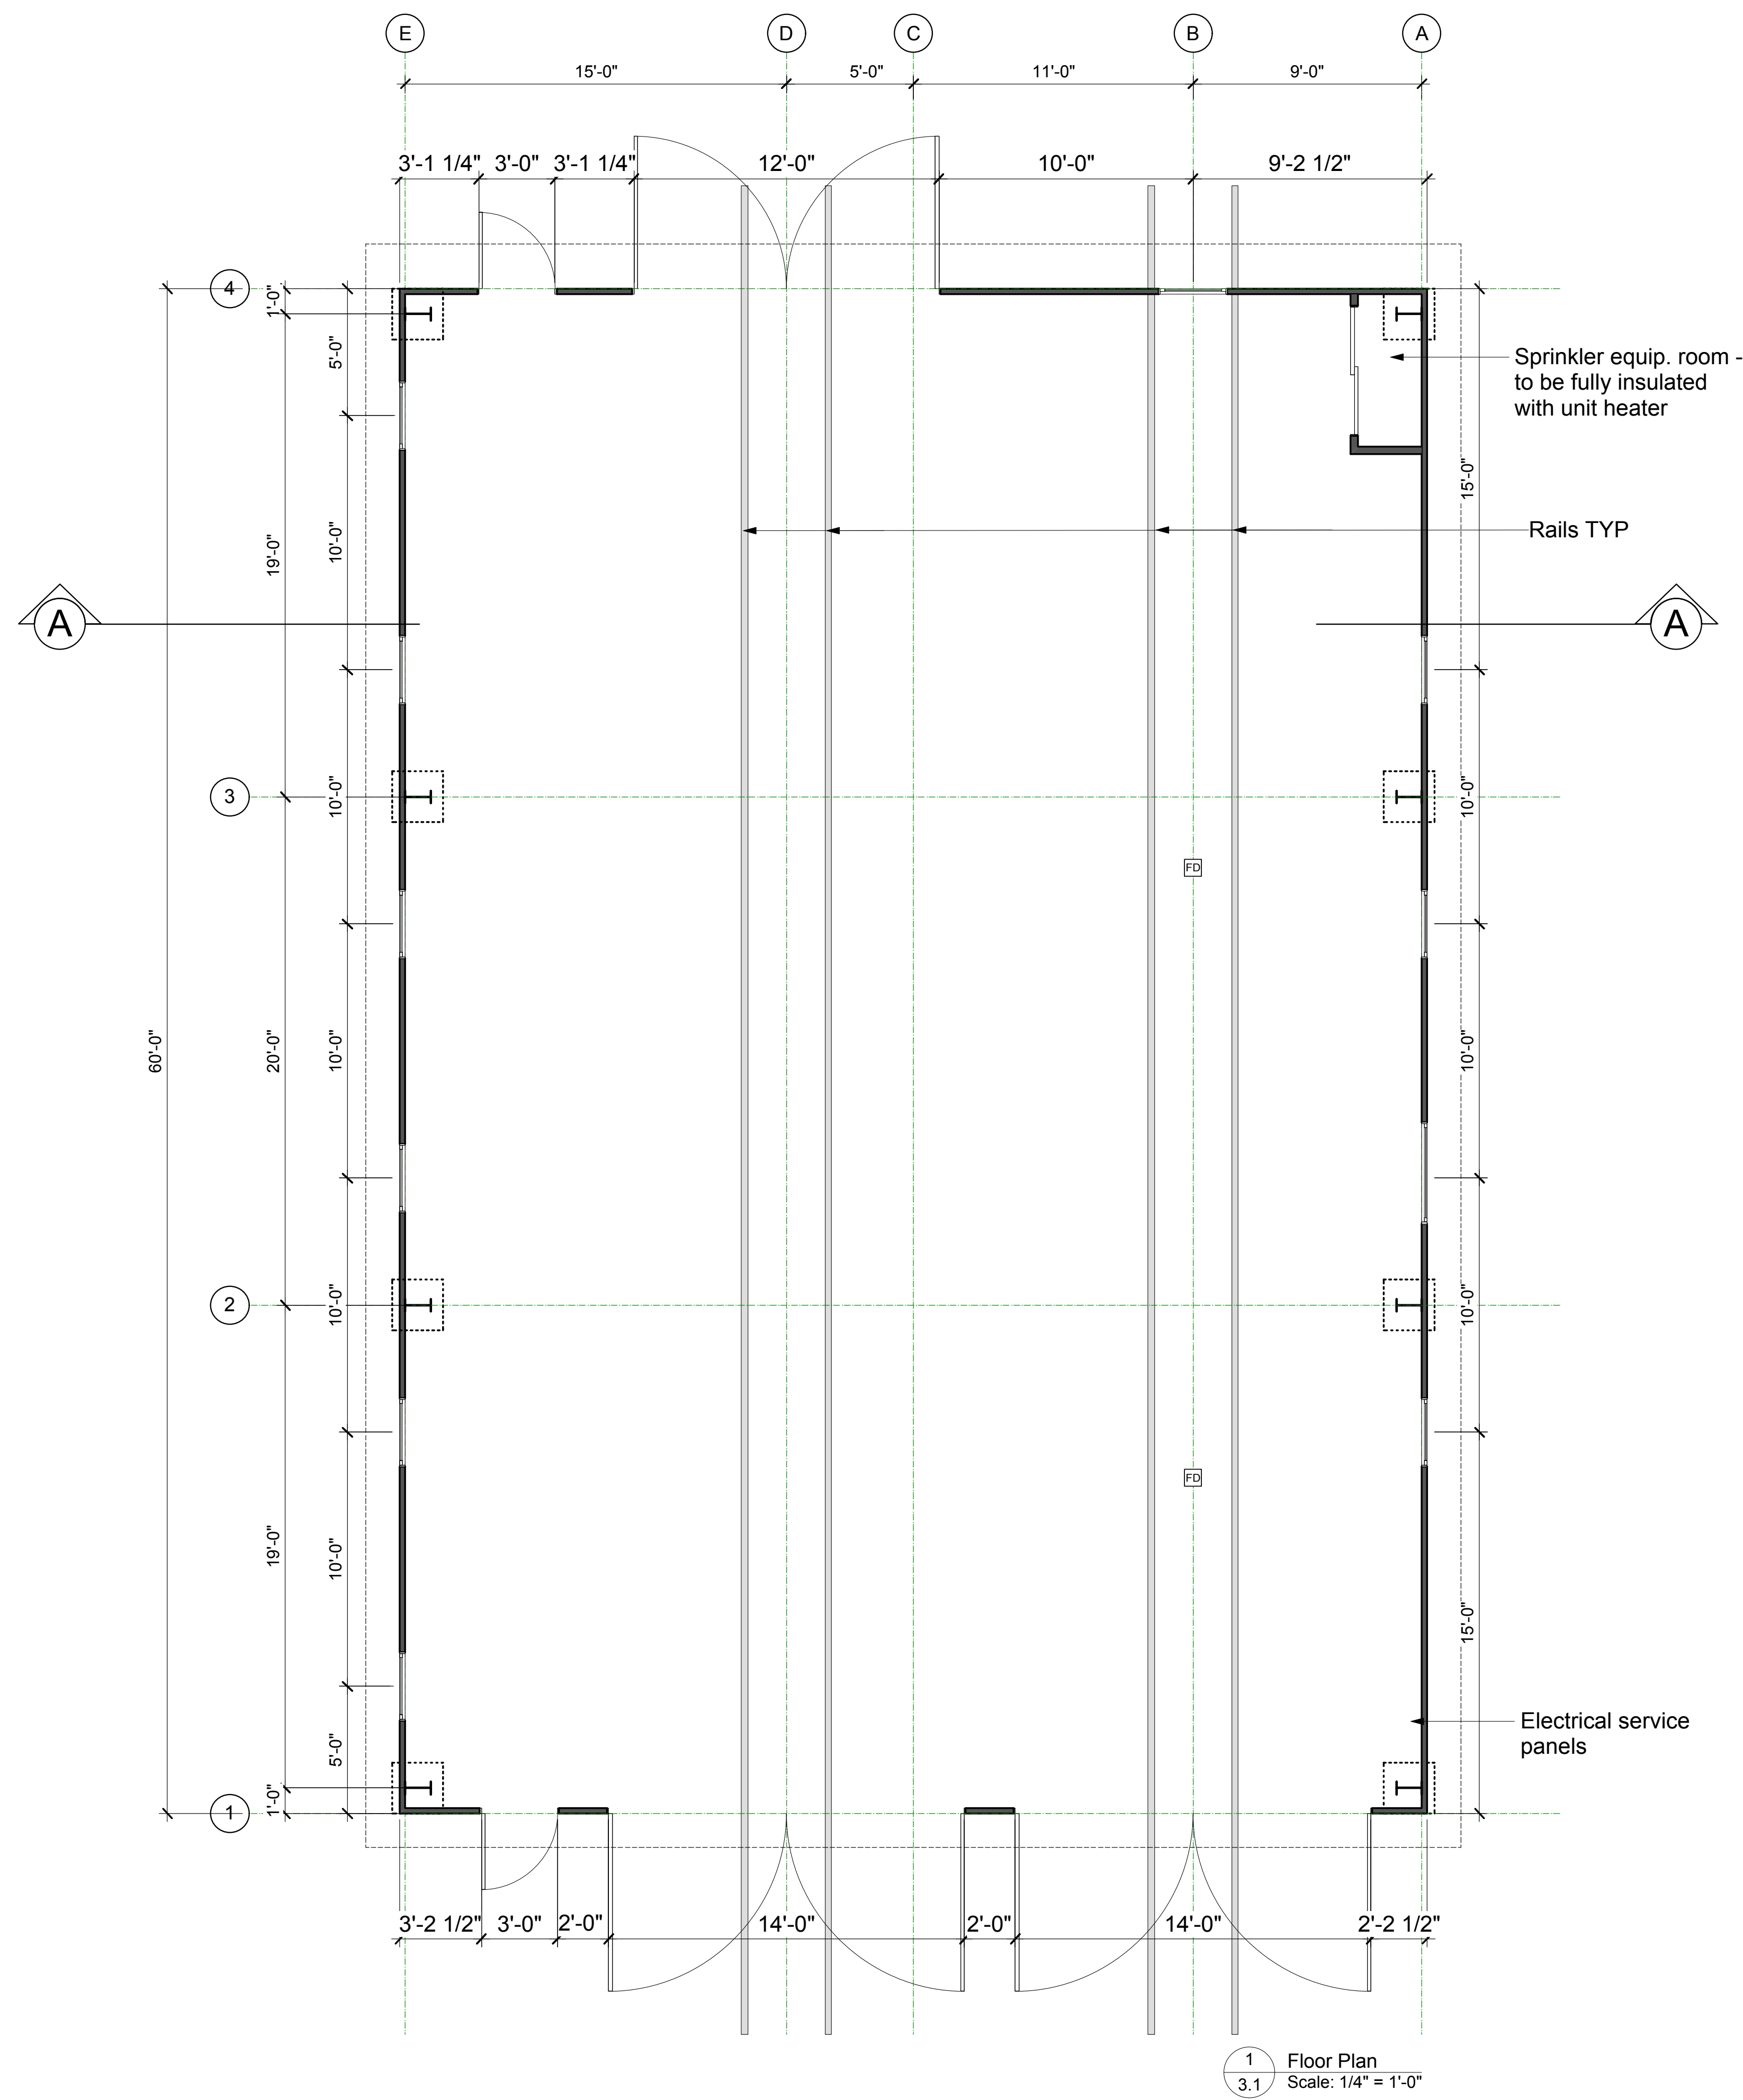

1 Floor Plan
3.1 Scale: 1/4" = 1'-0"




16 Call Rd
Colrain MA 01340
413 624 9669
413 624 9635 fax
office@austindesign.biz

**Shelburne Falls
Trolley Museum**


14 Depot Street
Shelburne Falls, MA
01370

Preliminary
NOT FOR CONSTRUCTION

YYYY-MM-DD Project phase.mcd

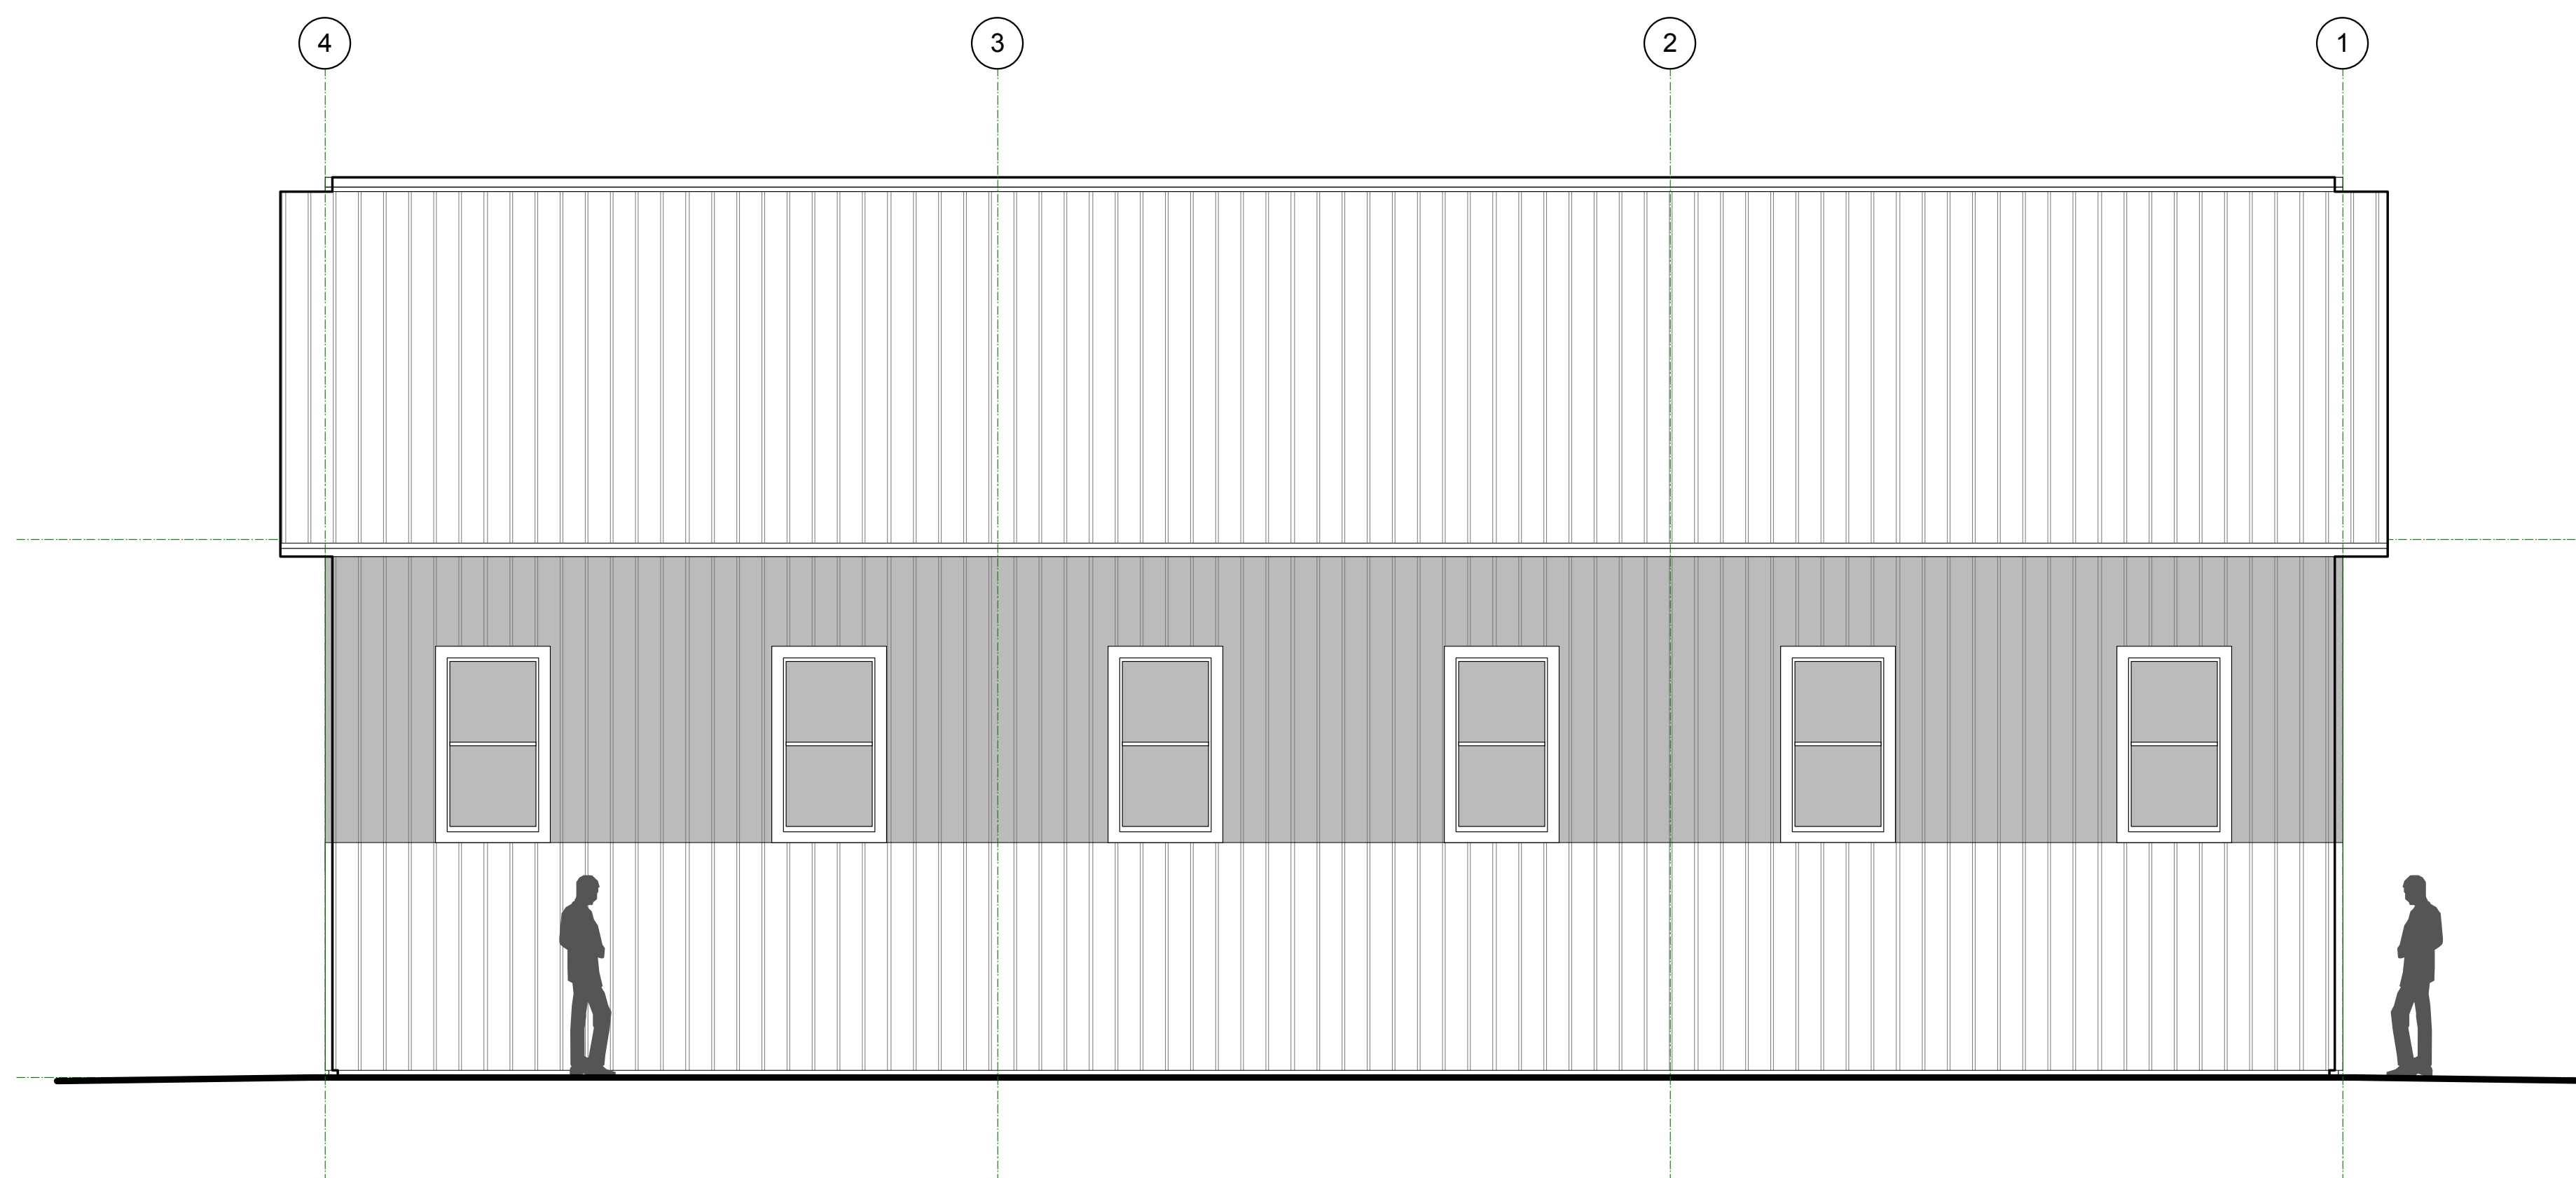

1 Left Side Elevation
4.1 Scale: 1/4" = 1'-0"

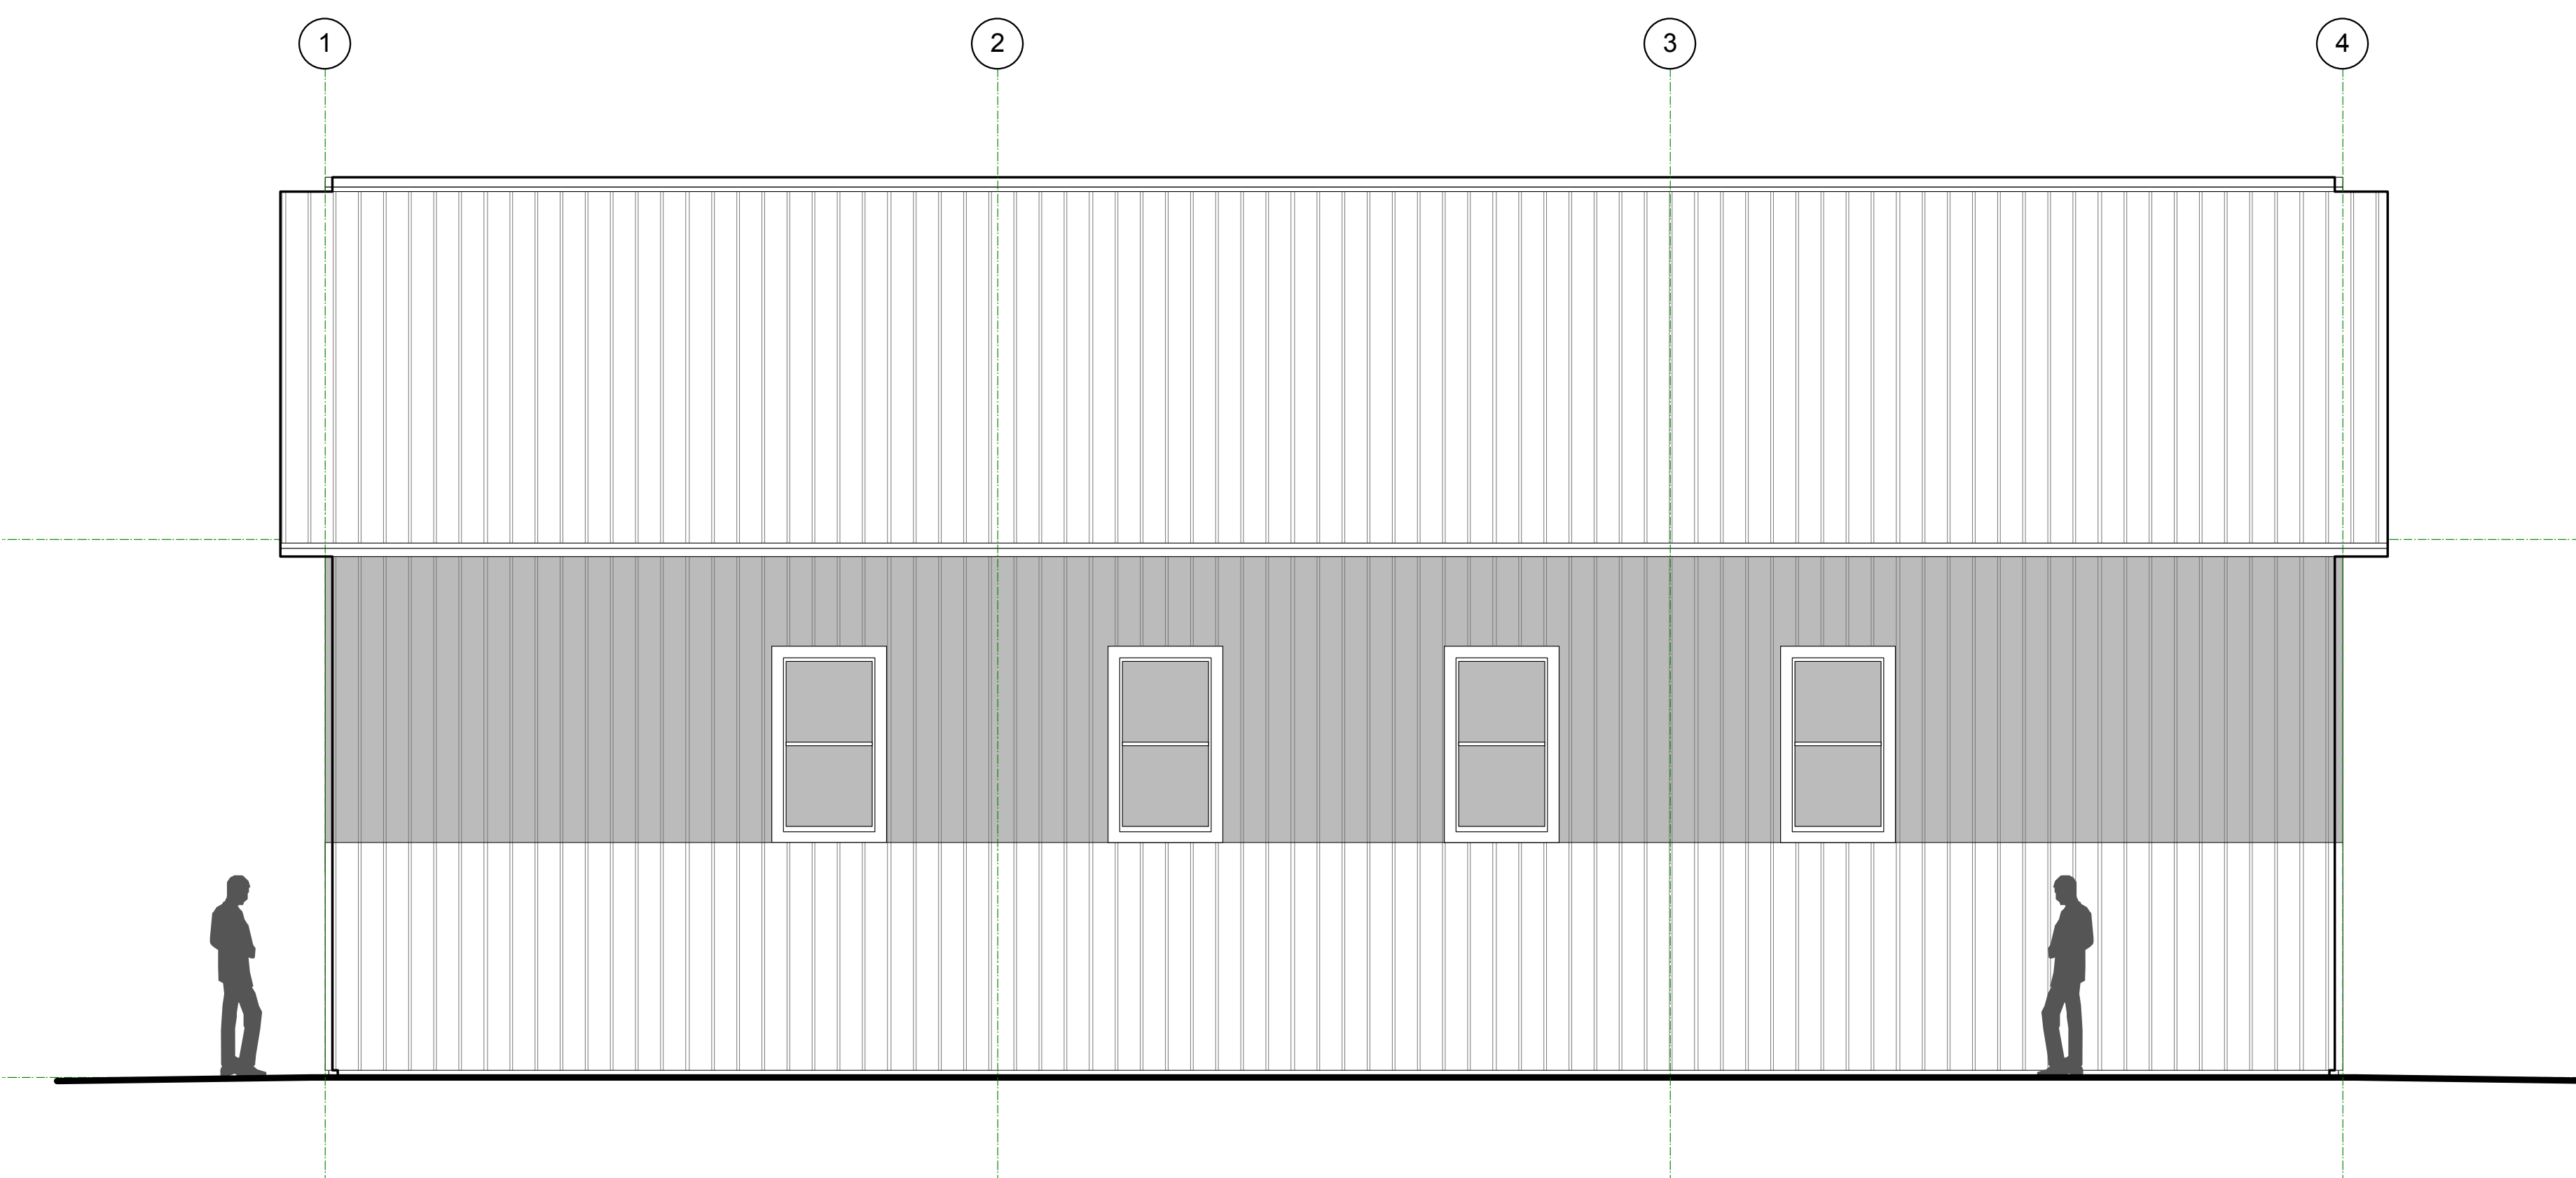

1 Right Side Elevation
4.1 Scale: 1/4" = 1'-0"

Title: Side Elevations

Scale: 1/4" = 1'-0"

Date: 24 August 2013

© Austin Design Inc.

4.1

**Preliminary
NOT FOR CONSTRUCTION**

YYYY-MM-DD Project phase.mcd

Title: End Elevations, Section

Scale: 1/4" = 1'-0"

Date: 24 August 2013

© Austin Design Inc.

4.2

